


2 Ground Plan
Scale: 1/4" = 1'-0"



3 Venue 2 Iso
Scale: 1/4" = 1'-0"

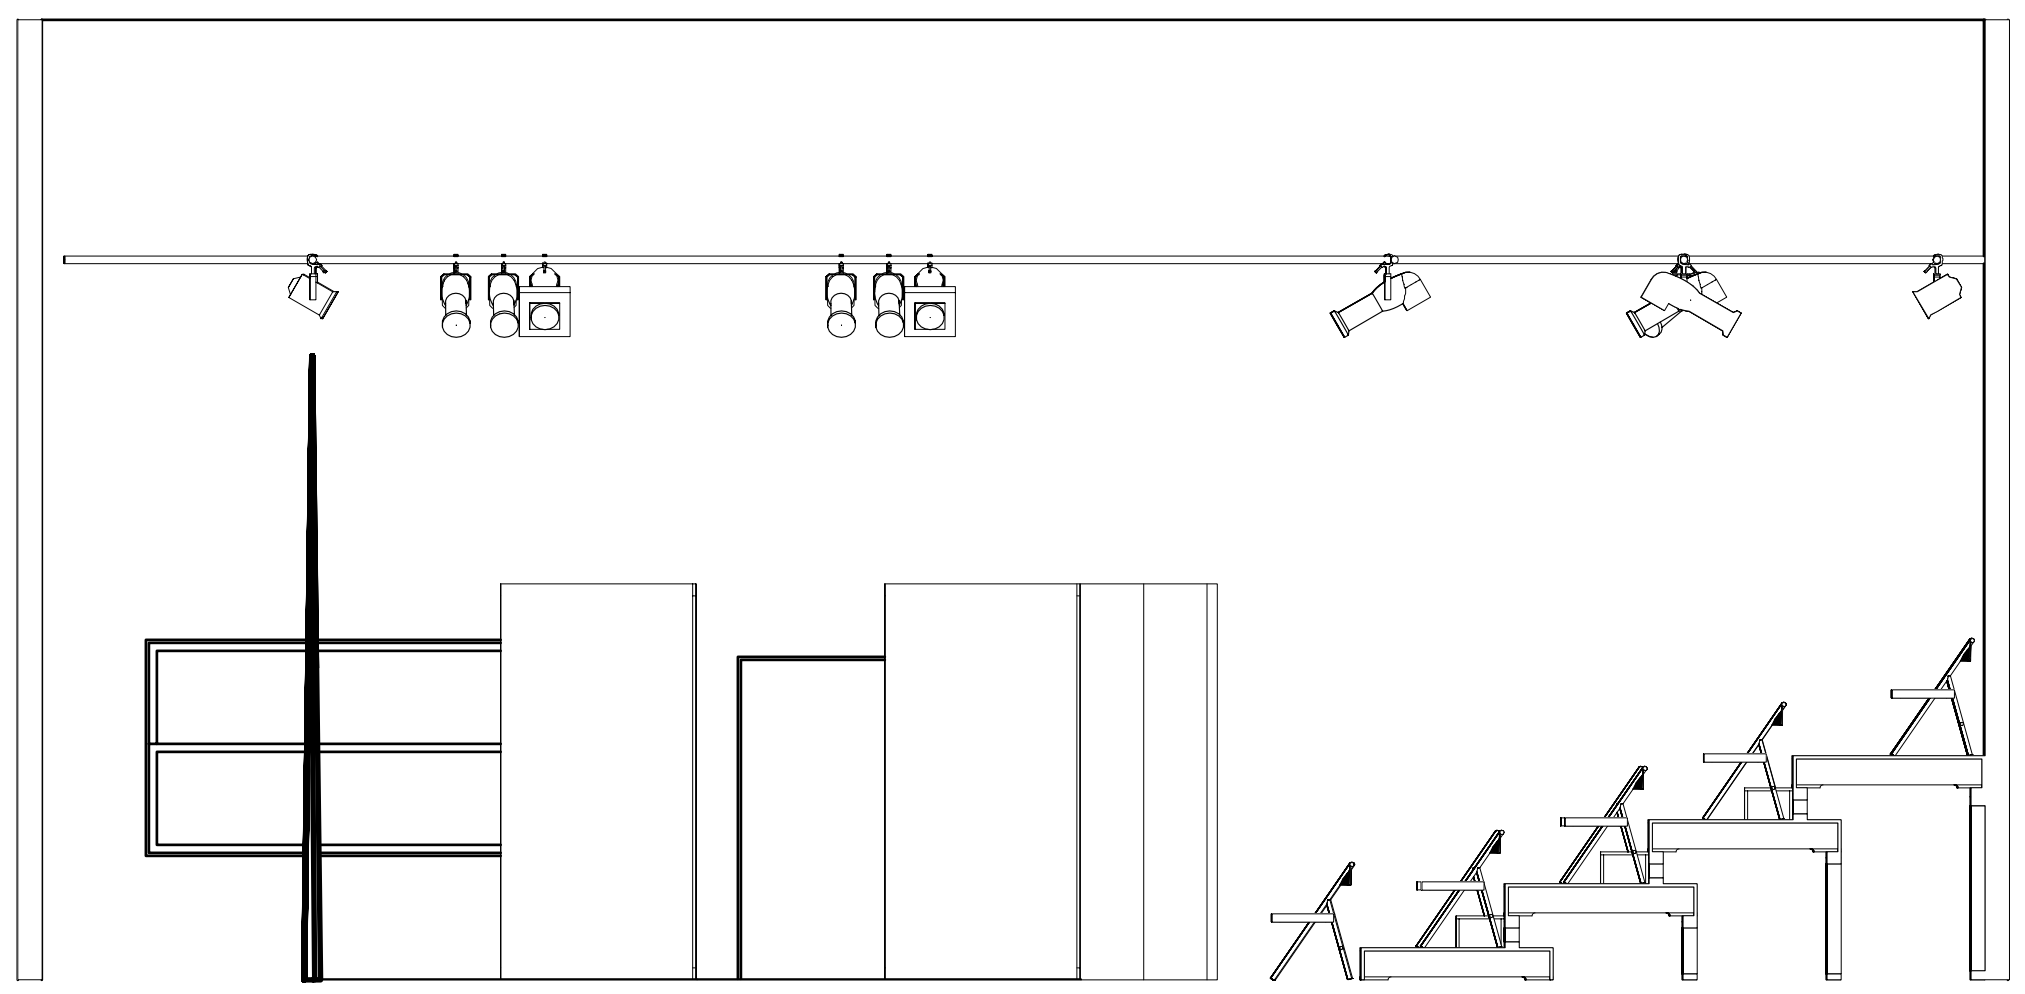

1 Section
Scale: 1/4" = 1'-0"

Production Title Winnipeg Fringe Theatre Festival Venue 2 RMTC Up The Alley	
Drawing Title	
Designer	Director
Drawn By Sean Neville	Scale 1/4"=1'-0"
Venue Venue Name	
Date June 15, 2022	
CAD File Name Venue 2 2022	